


1 FLOOR PLAN
SCALE: 1/16" = 1'-0"

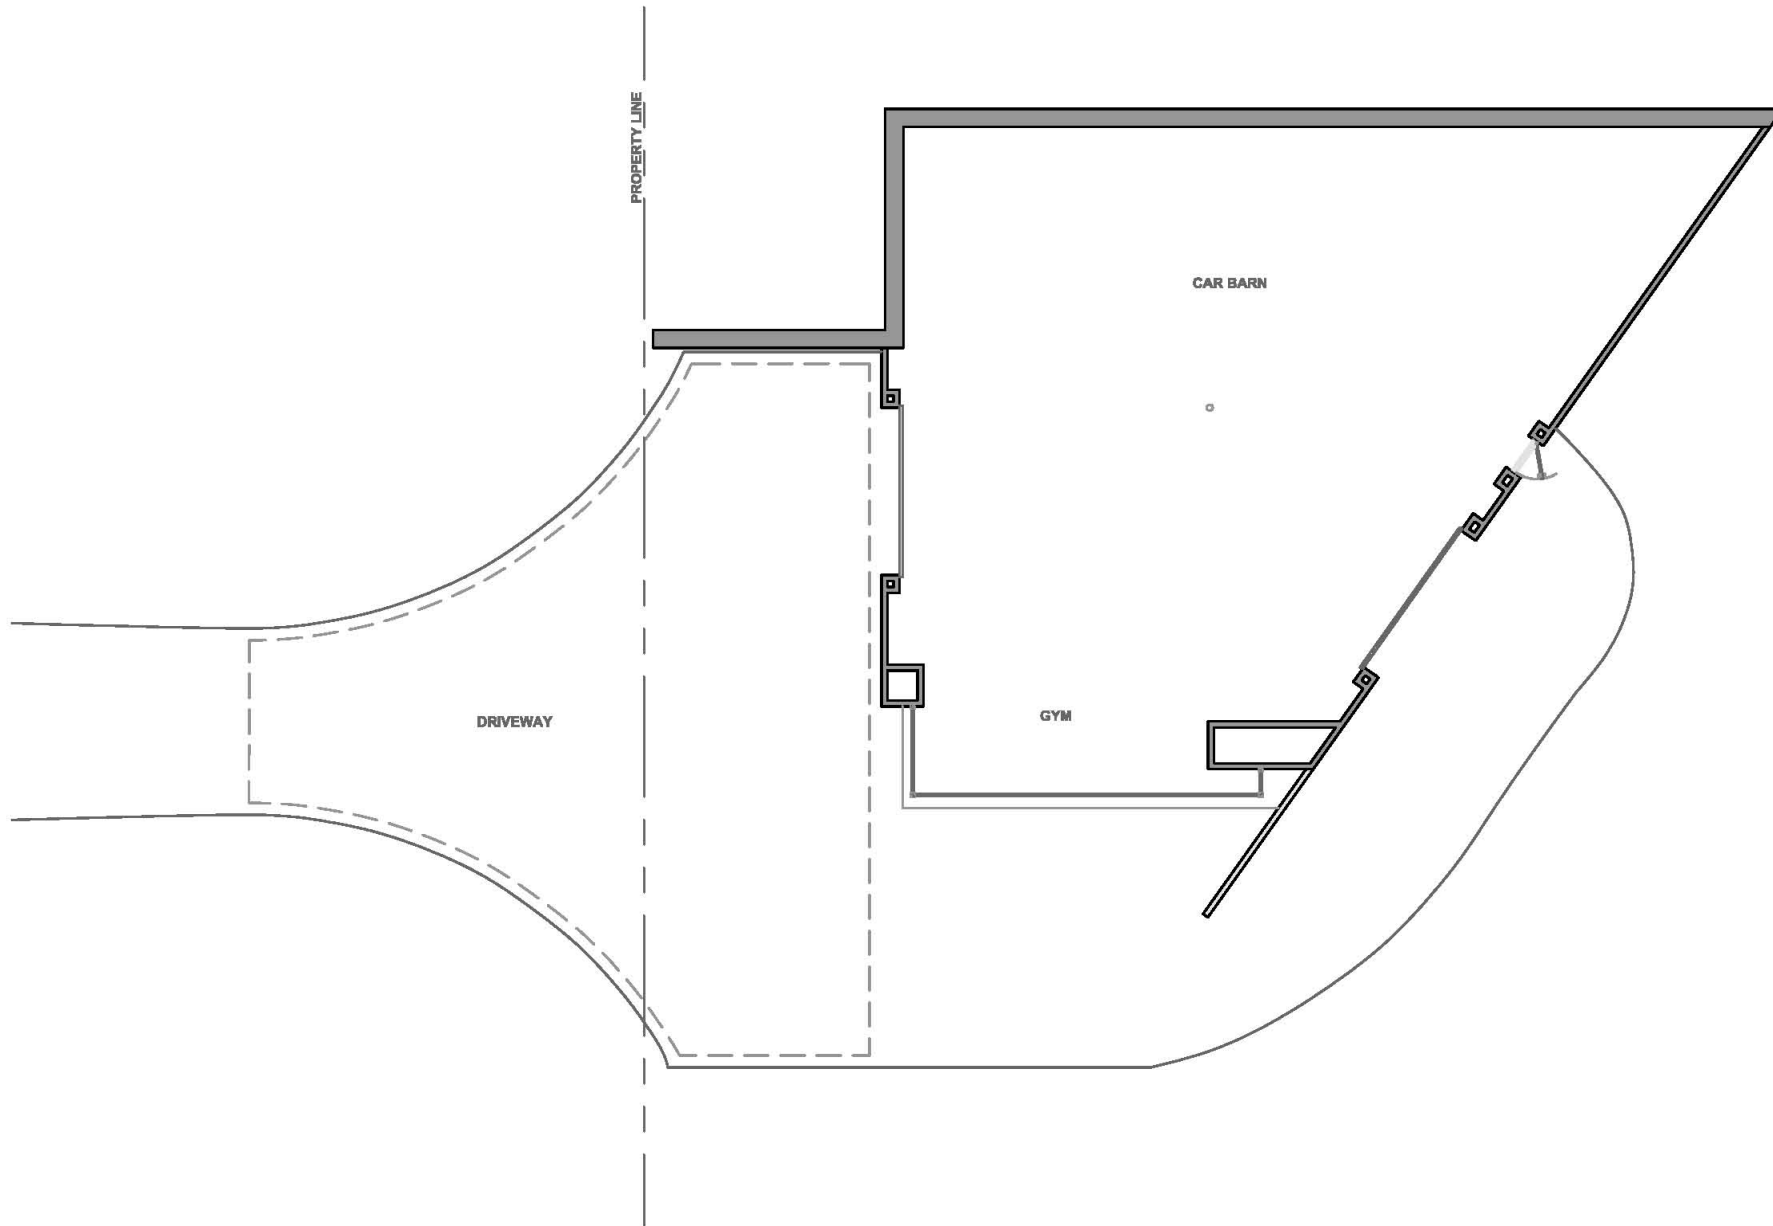

1 CAR BARN/GYM FLOOR PLAN
SCALE: 1/16" = 1'-0"